


# AIRPORT LAYOUT PLAN DRAWINGS

## DARE COUNTY REGIONAL AIRPORT (MQI) DARE COUNTY, NORTH CAROLINA

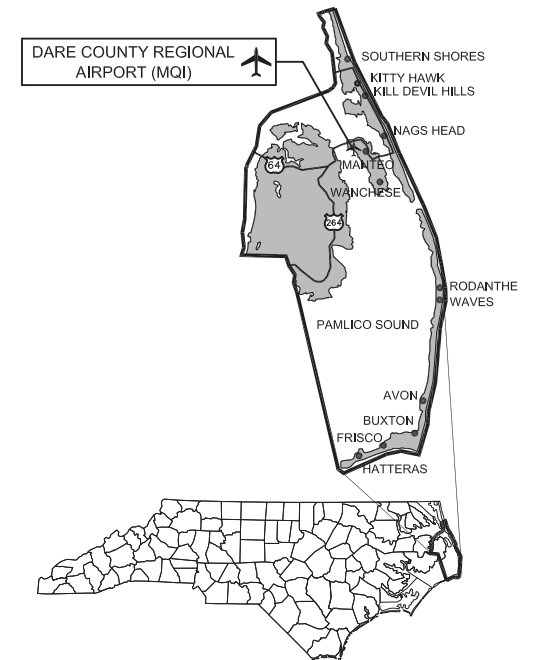


DARE COUNTY, NC




SOURCE: NATIONAL OCEANIC & ATMOSPHERIC ADMINISTRATION (NOAA)  
FEDERAL AVIATION ADMINISTRATION (FAA): FIRST-ORDER WIND OBSERVING STATION  
(VFR/IFR WINDS) - ELIZABETH CITY, NORTH CAROLINA 1992 TO 2001 (10-YEARS)

RUNWAY	CROSSWIND COMPONENT	ALL WEATHER	IFR
5-23	10.5 KNT-12 MPH	92.1%	93.0%
	13.0 KNT-15 MPH	95.7%	96.2%
17-35	10.5 KNT-12 MPH	85.1%	86.8%
	13.0 KNT-15 MPH	91.7%	92.3%
COMBINED	16.0 KNT-20 MPH	97.2%	96.6%
	10.5 KNT-12 MPH	97.4%	97.3%
	13.0 KNT-15 MPH	99.1%	99.0%
	16.0 KNT-20 MPH	99.7%	99.6%

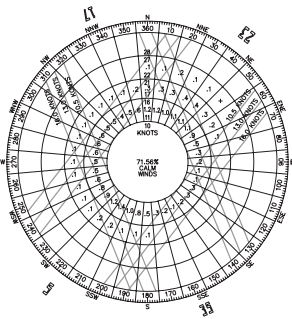

ALL WEATHER WIND ROSE

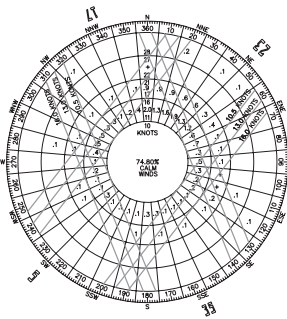

IFR WIND ROSE

- SHEET NO. 1 AIRPORT LAYOUT DRAWING
- SHEET NO. 2 AIRPORT AIRSPACE DRAWING
- SHEET NO. 3 INNER APPROACH DRAWING (RUNWAY 5 END)
- SHEET NO. 4 INNER APPROACH DRAWING (RUNWAY 23 END)
- SHEET NO. 5 INNER APPROACH DRAWING (RUNWAY 17 END)
- SHEET NO. 6 INNER APPROACH DRAWING (RUNWAY 35 END)
- SHEET NO. 7 OBSTRUCTION DATA SHEET
- SHEET NO. 8 TERMINAL AREA DRAWING
- SHEET NO. 9 LAND USE DRAWING
- SHEET NO. 10 AIRPORT PROPERTY MAP


JUNE 2006

NCDOT.DOA PROJECT NO.: 36237.35.3.2 & 36244.46.1.2  
TBI PROJECT NO.: 2301-0402



FAA / NCDOT  
REVIEW DRAWING - 6/2006




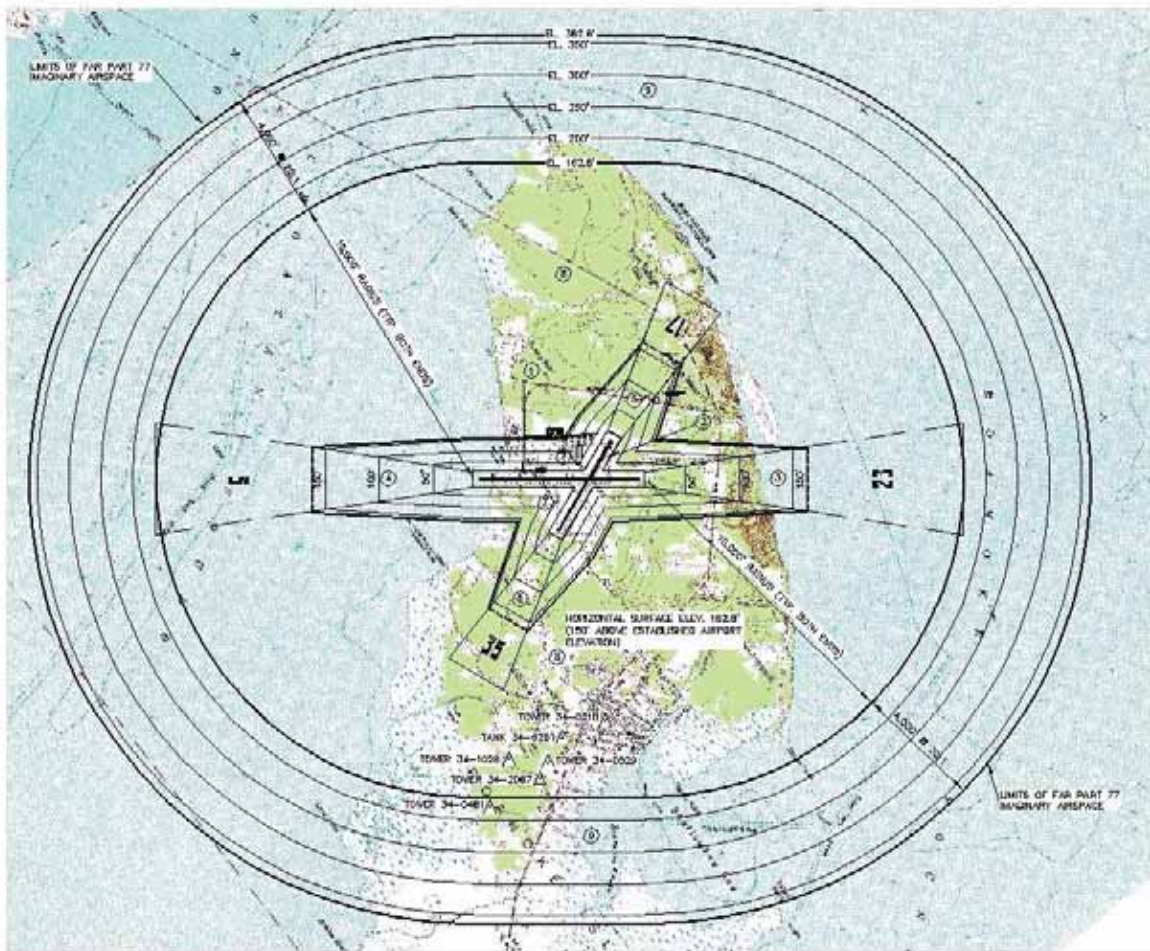

DIGITAL BASE MAPPING FROM USGS 7.5 MINUTE QUADRANGLE MAPS  
BLOCK 35075, MANTLE, WANDNESE, MANN'S HARBOR

FAR PART 77 OBSTRUCTION TABLE			
FAA TOWER NO.	DESCRIPTION	TOWER AGL ELEV. (MSL)	CLEARANCE (E/U)
34-0218	TOWER	182.8'	± 135.2' CLEARANCE
34-0461	TOWER	182.8'	± 30.5' CLEARANCE
34-0523	TOWER	182.8'	± 48.2' CLEARANCE
34-1028	TOWER	182.8'	± 37.2' CLEARANCE
34-2067	TOWER	182.8'	± 135.2' CLEARANCE
34-0261	TANK	182.8'	± 25.8' CLEARANCE


SOURCE: TOWER OBSTRUCTION DATA FROM NATIONAL AERONAUTICAL CHARTING OFFICE, DIGITAL DIGESTIBLE FILE (2006).

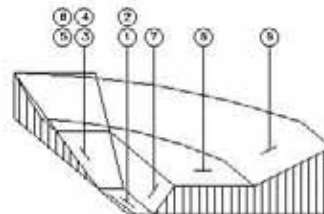

ISOMETRIC SECTIONAL VIEW OF  
CFR PART 77 IMAGINARY SURFACES

NOT TO SCALE

FAA / NCOAA  
REVIEW DRAWING - 602006

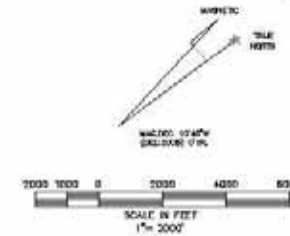

CFR PART 77 IMAGINARY SURFACES

- |  |   |
|--|---|
| ① PRIMARY SURFACE- RUNWAY 5-23<br>(2,102' X 5,000'), SAME ELEVATION AS RUNWAY  | ③ RUNWAY 17 APPROACH SURFACE<br>500' X 5,000' X 2,000'<br>20:1 APPROACH SLOPE |
| ② PRIMARY SURFACE- RUNWAY 17-35<br>(1,703' X 500'), SAME ELEVATION AS RUNWAY   | ④ RUNWAY 35 APPROACH SURFACE<br>300' X 5,000' X 2,000'<br>20:1 APPROACH SLOPE |
| ③ RUNWAY 23 APPROACH SURFACE<br>300' X 10,000' X 3,500'<br>34:1 APPROACH SLOPE | ⑤ 7:1 TRANSITIONAL SURFACE  |
| ④ RUNWAY 5 APPROACH SURFACE<br>500' X 10,000' X 3,500'<br>34:1 APPROACH SLOPE  | ⑥ HORIZONTAL SURFACE - 150' ABOVE<br>ESTABLISHED AIRPORT ELEVATION            |
|  | ⑦ 20:1 GENERAL SURFACE  |

RUNWAY DATA

RUNWAY	ELEVATION	LENGTH	LATITUDE	LONGITUDE	GRADE TO AZIMUTH
5 (U)	8.9'	5,000'	35 54'45.62"	75 42'07.21"	57 28'55.056"
23 (U)	12.4'		35 55'24.95"	75 41'23.74"	237 30'23.738"
17 (U)	12.8'	3,300'	35 55'25.22"	75 41'47.98"	156 00'43.40"
35 (U)	8.6'		38 24'24.84"	75 41'32.96"	338 00'52.31"

AIRPORT REFERENCE POINT (ARP-U)  
LATITUDE NORTH (U): 35 55'07.02"  
LONGITUDE WEST (U): 75 41'45.23"  
ESTABLISHED AIRPORT ELEVATION (U): 18.8' MSL

DATA/AIRSPACE NOTES

- ALL EXISTING AND FUTURE STRUCTURES SHOULD REMAIN CLEAR OF THE PLANNED CFR PART 77 IMAGINARY SURFACES.
- COUNTY HAS ADOPTED AN ORDINANCE TO REGULATE HEIGHT OF OBJECTS OVER FIFTY (50) FEET TALL AROUND THE DARE COUNTY REGIONAL AIRPORT, DATED MARCH 2005.
- REFER TO THE INNER PORTION OF THE APPROACH SURFACE DRAWINGS AND OBSTRUCTION DATA SHEET FOR CLOSE-IN OBSTRUCTIONS.
- GEODEIC DATA PER FAA DATA BASE, NOS SURVEY 2/23/80. ELEVATIONS ARE IN FEET BASED ON MEAN SEA LEVEL (MSL). HORIZONTAL DATUM IS NAD 83. VERTICAL DATUM IS NAVD 88.

TALBERT & BRIGHT  
ENGINEERING & ARCHITECTURE


DARE COUNTY REGIONAL AIRPORT (MS)  
MANTLE, NORTH CAROLINA  
AIRPORT AIRSPACE DRAWING

Approved By:

Title:

Date:

Scale:


Drawn:

Checked:

Project No.:

Sheet No.:

FAA / NCDOT  
REVIEW DRAWING - 6/2006

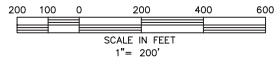

- | AIRPORT BUILDINGS             | AIRPORT FACILITIES                              |
|-------------------------------|---|
| ① TERMINAL                    | Ⓐ NON-DIRECTIONAL RADIO BEACON (NDB)            |
| ② HANGAR (TRANSIENT)          | Ⓑ ROTATING BEACON                               |
| ③ COMMON HANGAR(S)            | Ⓒ AUTOMATED WEATHER OBSERVING SYSTEM (AWOS III) |
| ④ T-HANGAR(S)                 | Ⓓ SEGMENTED CIRCLE AND LIGHTED WIND CONE        |
| ⑤ UNIT HANGAR(S)              | Ⓔ PRECISION APPROACH PATH INDICATOR (PAPI)      |
| ⑥ MAINTENANCE EQUIPMENT BLD.  | Ⓕ RUNWAY END IDENTIFIER LIGHTS (REL)            |
| ⑦ ELECTRICAL VAULT/FIRE TRUCK | Ⓖ FUEL FACILITIES                               |
| ⑧ PAVILION                    | Ⓗ LOCALIZER ANTENNA                             |
|                               | Ⓘ TVOR  |

FAR PART 77  
APPROACH  
SURFACE (U)

FAR PART 77  
APPROACH  
SURFACE (U)

ARRIVAL/  
DEPARTURE  
RPZ (U)

CROATAN  
SOUND

RUNWAY 5 PLAN VIEW  
SCALE: 1"=200'

SEE SHEET #7 FOR OBSTRUCTION INFORMATION

CROATAN SOUND

GROUND PROFILE ALONG EXTENDED RUNWAY CENTERLINE

RUNWAY 5 END

RUNWAY 5 PROFILE  
SCALE:  
1"=200' HORIZONTAL  
1"=20' VERTICAL

OBSTRUCTION DATA FROM:  
FIELD SURVEY - AIKEN & YELLE, JULY, 2003  
AERIAL SURVEY - CAROLINA RESOURCE MAPPING, APRIL 2005

**TALBERT & BRIGHT**  
ENGINEERING & PLANNING CONSULTANTS  
4810 SHELLY DRIVE WILMINGTON, NC 28405  
PHONE: 910.763.5350 FAX: 910.762.0281  

REVISION	DESCRIPTION	DATE



DARE COUNTY REGIONAL AIRPORT (MCI)  
MANTEO, NORTH CAROLINA  
INNER APPROACH DRAWING  
(RUNWAY 5 END)

Approved By	Title
Date	
DARE COUNTY REGIONAL AIRPORT AUTHORITY	
Date	JUNE 2006
Scale	PER VIEW
Drawn	LSM
Checked	WSB
Project No.	2301-0402
Sheet No.	

3


TEN

FAA / NCDCA  
REVIEW DRAWING - 6/2006

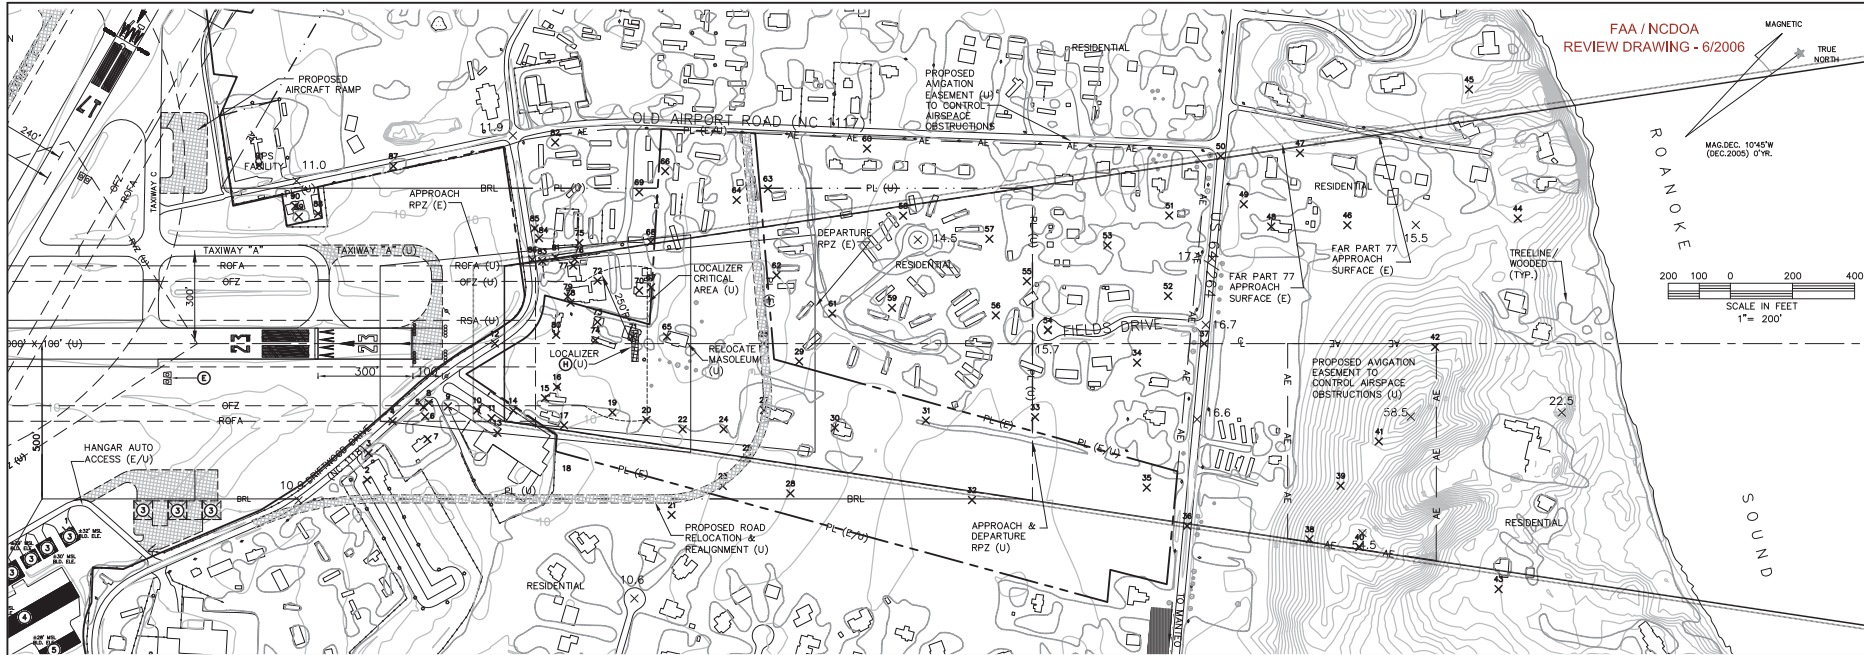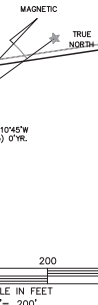

RUNWAY 23 PLAN VIEW  
SCALE: 1"=200'

- AIRPORT BUILDINGS**
- ① TERMINAL
  - ② HANGAR (TRANSIENT)
  - ③ COMMON HANGAR(S)
  - ④ T-HANGAR(S)
  - ⑤ UNIT HANGAR(S)
  - ⑥ MAINTENANCE EQUIPMENT BLD.
  - ⑦ ELECTRICAL VAULT/FIRE TRUCK
  - ⑧ PAVILION
- AIRPORT FACILITIES**
- Ⓐ NON-DIRECTIONAL RADIO BEACON (NDB)
  - Ⓑ ROTATING BEACON
  - Ⓒ AUTOMATED WEATHER OBSERVING SYSTEM (AWOS III)
  - Ⓓ SEGMENTED CIRCLE AND LIGHTED WIND CONE
  - Ⓔ PRECISION APPROACH PATH INDICATOR (PAPI)
  - Ⓕ RUNWAY END IDENTIFIER LIGHTS (REL)
  - Ⓖ FUEL FACILITIES
  - Ⓗ LOCALIZER ANTENNA
  - Ⓘ TVOR

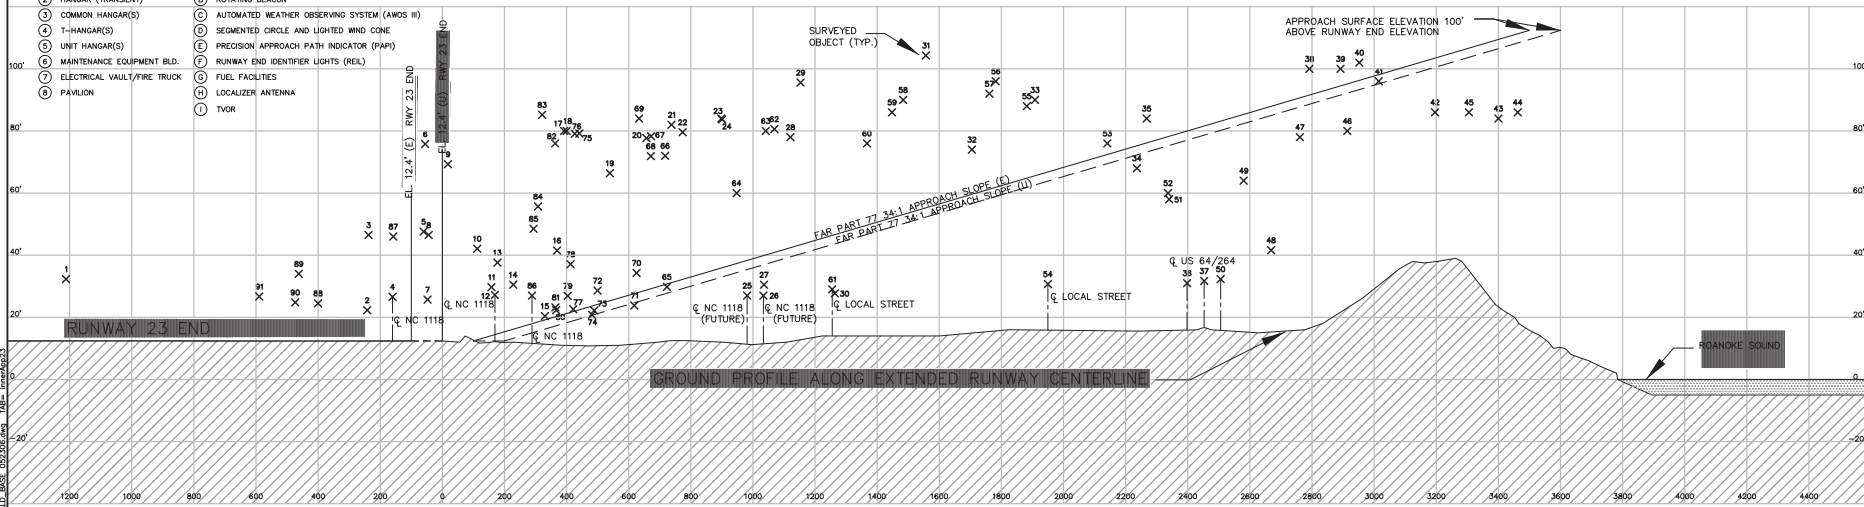

RUNWAY 23 PROFILE  
SCALE: 1"=200' HORIZONTAL  
1"=20' VERTICAL


OBSTRUCTION DATA SOURCES:  
FIELD SURVEY- AIKEN & YELLE, JULY, 2003  
AERIAL SURVEY- CAROLINA RESOURCE MAPPING, APRIL 2005

**TALBERT & BRIGHT**  
ENGINEERING & PLANNING CONSULTANTS  
4810 SHELLY DRIVE WILMINGTON, NC 28405  
PHONE: 910.763.5350 FAX: 910.762.0281  


REVISION	DESCRIPTION	DATE

DARE COUNTY REGIONAL AIRPORT (MCI)  
MANTEO, NORTH CAROLINA  
INNER APPROACH DRAWING  
(RUNWAY 23 END)

Approved By	
Date	
DARE COUNTY REGIONAL AIRPORT AUTHORITY	
Date	JUNE 2006
Scale	AS SHOWN
Drawn	LSM
Checked	WSB
Project No.	2301-0402
Sheet No.	

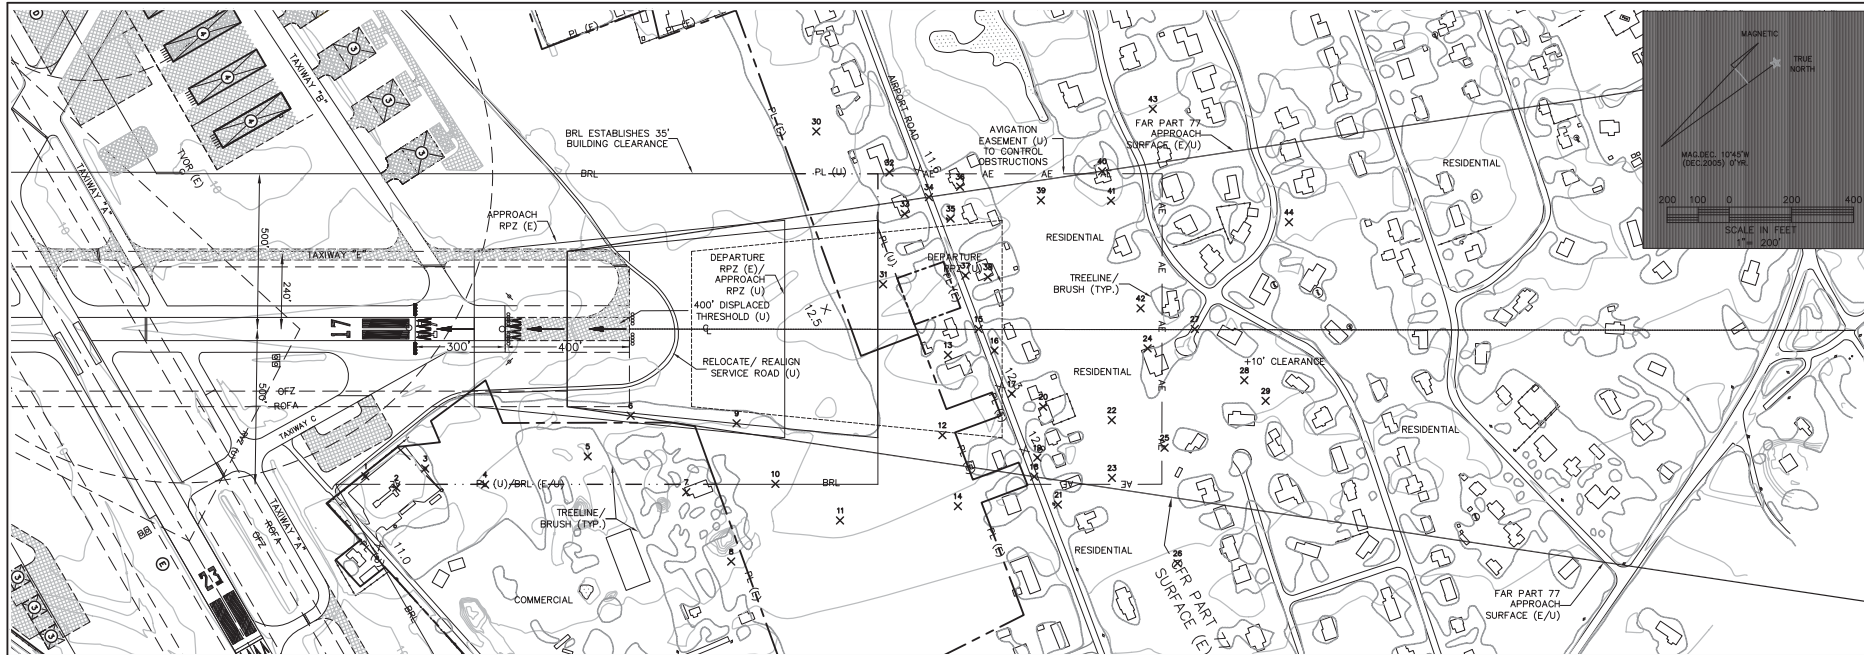

**RUNWAY 17 PLAN VIEW**  
SCALE: 1"=200'

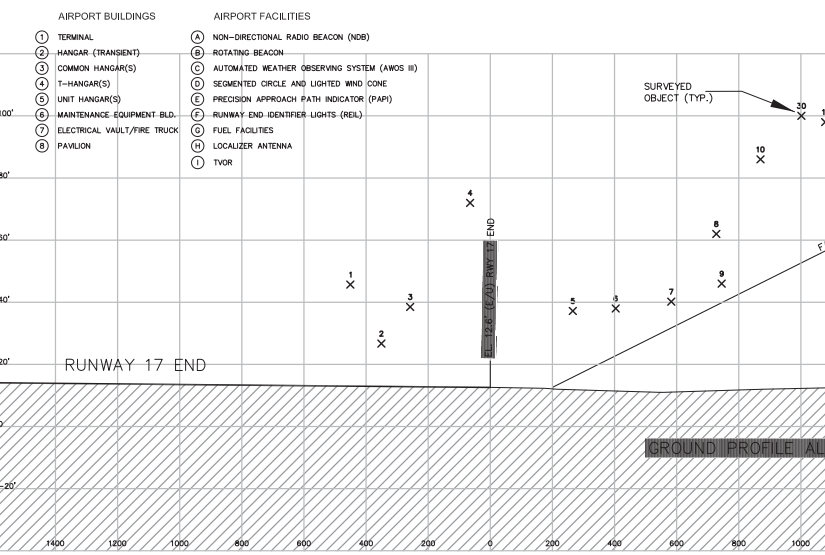

**RUNWAY 17 PROFILE**  
SCALE:  
1"=200' HORIZONTAL  
1"=20' VERTICAL

**OBSTRUCTION DATA SOURCES:**  
FIELD SURVEY— AIKEN & YELLE, JULY, 2003  
AERIAL SURVEY— CAROLINA RESOURCE MAPPING, APRIL 2005

**FAA / NCDCA  
REVIEW DRAWING - 6/2006**

**TALBERT & BRIGHT**  
ENGINEERING & PLANNING CONSULTANTS  
4810 SHELLEY DRIVE WILMINGTON, NC 28405  
PHONE: 910.763.5350 FAX: 910.762.0281  



REV#	DESCRIPTION	DATE

**DARE COUNTY REGIONAL AIRPORT (MOI)  
MANTEO, NORTH CAROLINA  
INNER APPROACH DRAWING  
(RUNWAY 17 END)**


Approved By	
Title	
Date	
DARE COUNTY REGIONAL AIRPORT AUTHORITY	
Date	JUNE 2006
Scale	AS SHOWN
Drawn	LSM
Checked	JPS
Project No.	2301-0402
Sheet No.	

FAA / NCOA  
REVIEW DRAWING - 6/2006

**TALBERT & BRIGHT**  
ENGINEERING & PLANNING CONSULTANTS  
4810 SHELLEY DRIVE WILMINGTON, NC 28405  
PHONE: 910.763.5350 FAX: 910.762.0281  

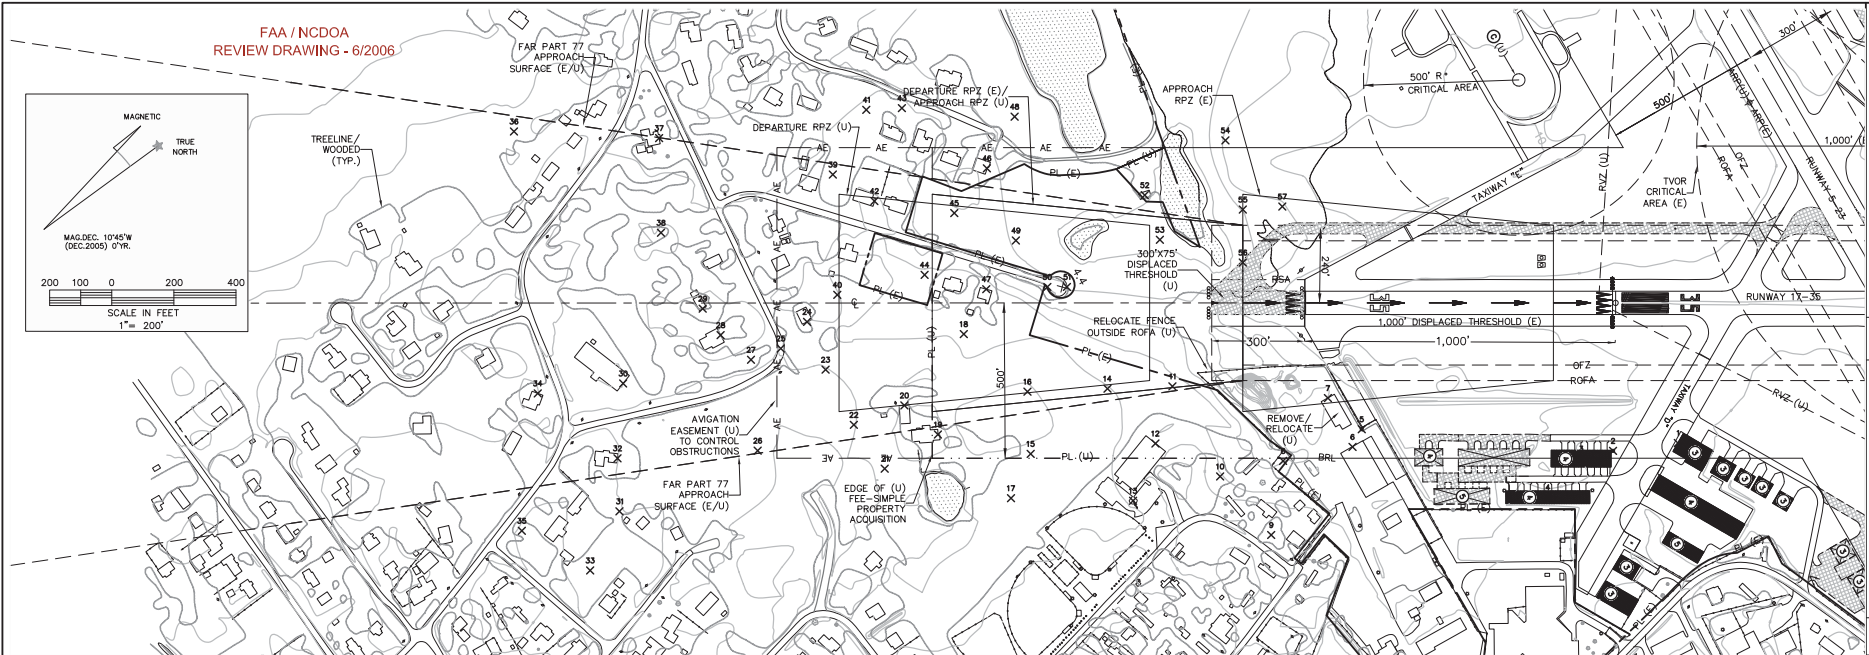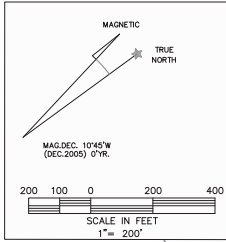

RUNWAY 35 PLAN VIEW  
SCALE: 1"=200'

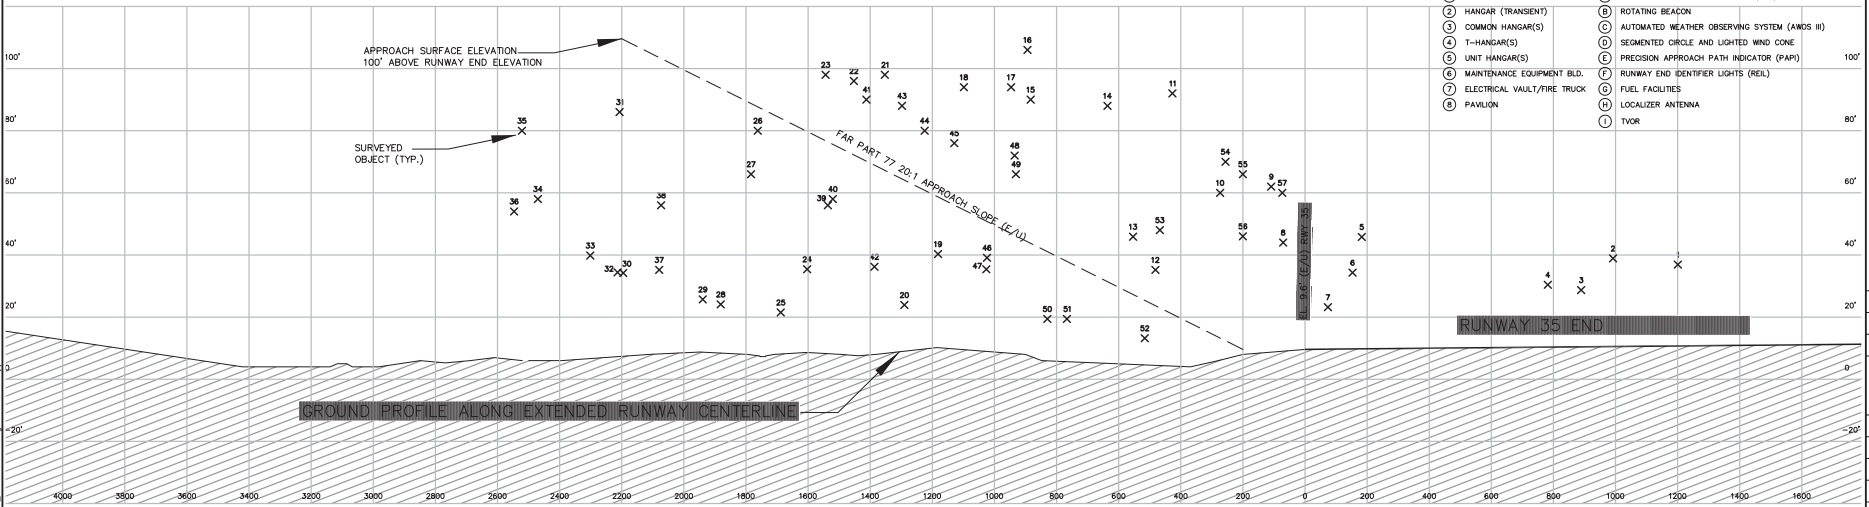

RUNWAY 35 PROFILE  
SCALE: 1"=200' HORIZONTAL  
1"=20' VERTICAL

OBSTRUCTION DATA SOURCES:  
FIELD SURVEY- AIKEN & YELLE, JULY, 2003  
AERIAL SURVEY- CAROLINA RESOURCE MAPPING, APRIL 2005

- | AIRPORT BUILDINGS               |   | AIRPORT FACILITIES                                |                       |
|---------------------------------|---|---|-----------------------|
| (1) TERMINAL                    | (A) NON-DIRECTIONAL RADIO BEACON (NDB)            | (4) AUTOMATED WEATHER OBSERVING SYSTEM (AWOS III) | (C) FUEL FACILITIES   |
| (2) HANGAR (TRANSIENT)          | (B) ROTATING BEACON                               | (5) SEGMENTED CIRCLE AND LIGHTED WIND CONE        | (D) LOCALIZER ANTENNA |
| (3) COMMON HANGAR(S)            | (C) AUTOMATED WEATHER OBSERVING SYSTEM (AWOS III) | (6) PRECISION APPROACH PATH INDICATOR (PAPI)      | (E) TVOR              |
| (4) T-HANGAR(S)                 | (D) SEGMENTED CIRCLE AND LIGHTED WIND CONE        | (7) RUNWAY END IDENTIFIER LIGHTS (REIL)           |                       |
| (5) UNIT HANGAR(S)              | (E) PRECISION APPROACH PATH INDICATOR (PAPI)      | (8) FUEL FACILITIES                               |                       |
| (6) MAINTENANCE EQUIPMENT BLD.  | (F) RUNWAY END IDENTIFIER LIGHTS (REIL)           | (9) ELECTRICAL VAULT/FIRE TRUCK                   |                       |
| (7) ELECTRICAL VAULT/FIRE TRUCK | (G) FUEL FACILITIES                               | (10) LOCALIZER ANTENNA                            |                       |
| (8) PAVILION                    | (H) FUEL FACILITIES                               | (11) TVOR   |                       |
| (9) PAVILION                    | (I) TVOR  |   |                       |

REVNO	DESCRIPTION	DATE

DARE COUNTY REGIONAL AIRPORT (MCI)  
MANTEO, NORTH CAROLINA  
INNER APPROACH DRAWING  
(RUNWAY 35 END)


Approved By	
Title	
Date	
DARE COUNTY REGIONAL AIRPORT AUTHORITY	
Date	JUNE 2006
Scale	AS SHOWN
Drawn	LSM
Checked	WSB
Project No.	2301-0402
Sheet No.	

**6**  
TEN





M:\2301\6000\0402\A.D. BASE\_0230506.dwg, Title: 100, 12-09-06, 100

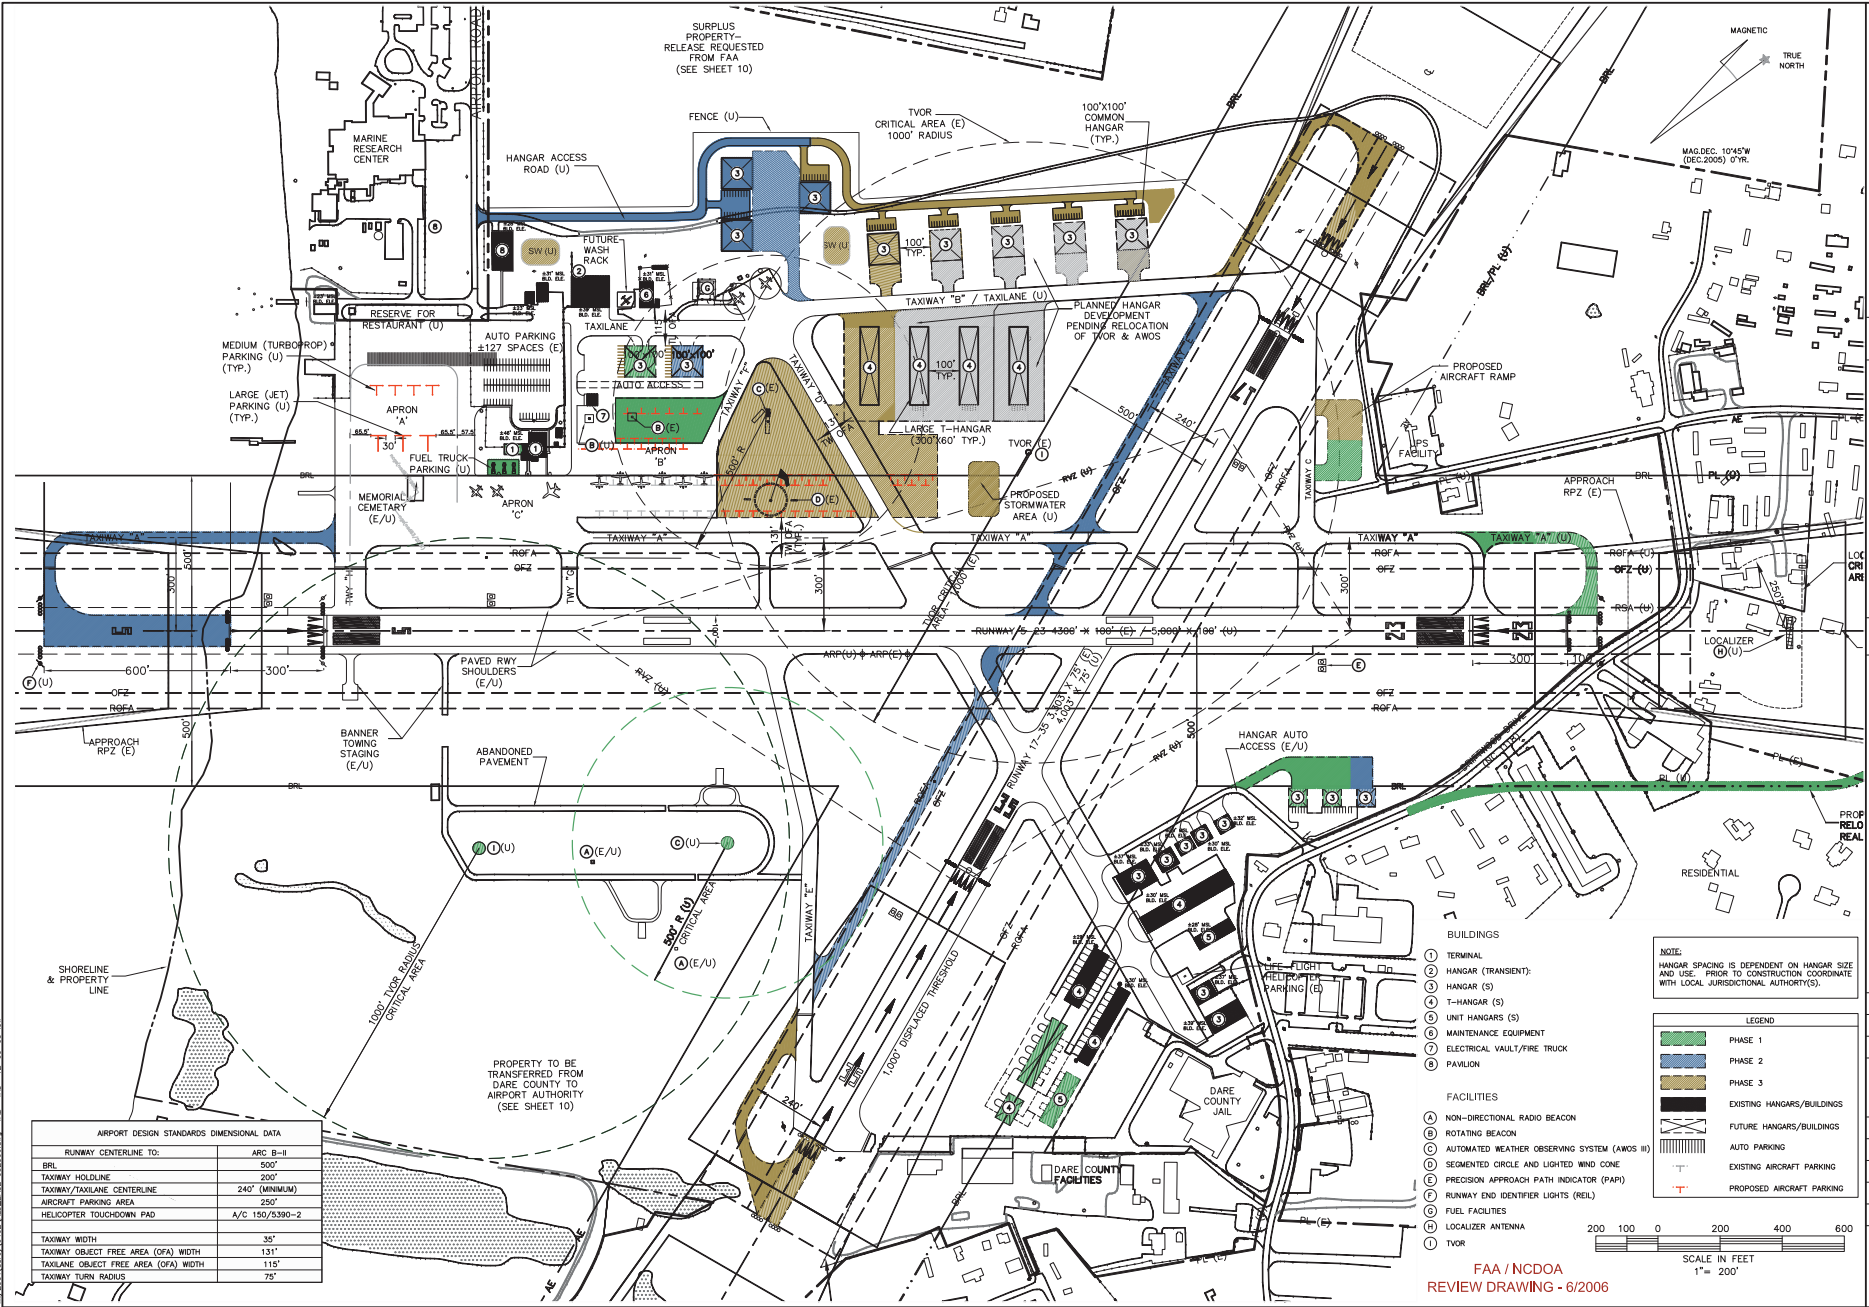

AIRPORT DESIGN STANDARDS DIMENSIONAL DATA	
RUNWAY CENTERLINE TO:	ARC B-II
BRIL	500'
TAXIWAY HOLDLINE	200'
TAXIWAY/TAXILANE CENTERLINE	240' (MINIMUM)
AIRCRAFT PARKING AREA	250'
HELICOPTER TOUCHDOWN PAD	A/C 150/5,590-2
TAXIWAY WIDTH	35'
TAXIWAY OBJECT FREE AREA (OFA) WIDTH	131'
TAXILANE OBJECT FREE AREA (OFA) WIDTH	115'
TAXIWAY TURN RADIUS	75'

**LEGEND**

**PHASE 1** (Green)

**PHASE 2** (Blue)

**PHASE 3** (Yellow)

**EXISTING HANGARS/BUILDINGS** (Black)

**FUTURE HANGARS/BUILDINGS** (Grey)

**AUTO PARKING** (White)

**EXISTING AIRCRAFT PARKING** (Red)

**PROPOSED AIRCRAFT PARKING** (Red)

**FACILITIES**

- (A) NON-DIRECTIONAL RADIO BEACON
- (B) ROTATING BEACON
- (C) AUTOMATED WEATHER OBSERVING SYSTEM (AWOS III)
- (D) SEGMENTED CIRCLE AND LIGHTED WIND CONE
- (E) PRECISION APPROACH PATH INDICATOR (PAPI)
- (F) RUNWAY END IDENTIFIER LIGHTS (REL)
- (G) FUEL FACILITIES
- (H) LOCALIZER ANTENNA
- (I) TVOR

**NOTE:** HANGAR SPACING IS DEPENDENT ON HANGAR SIZE AND USE. PRIOR TO CONSTRUCTION COORDINATE WITH LOCAL JURISDICTIONAL AUTHORITY(S).

**SCALE IN FEET**  
1" = 200'

0 200 400 600

**TALBERT & BRIGHT**  
ENGINEERING & PLANNING CONSULTANTS  
4810 SHELLEY DRIVE WILMINGTON, NC 28405  
PHONE: 910.763.5350 FAX: 910.762.0281  
EMAIL: tbright@tbright.com

**DARE COUNTY REGIONAL AIRPORT (MCI)  
MANTEO, NORTH CAROLINA  
TERMINAL AREA DRAWING**

Approved By: \_\_\_\_\_  
Title: \_\_\_\_\_  
Date: \_\_\_\_\_  
DARE COUNTY REGIONAL AIRPORT AUTHORITY  
Date: JUNE 2006  
Scale: 1" = 200'  
Drawn: LSM/LSW  
Checked: JPS  
Project No.: 2301-0402  
Sheet No.: 8  
TEN





AIRPORT LAND USE LEGEND	
LAND USE CATEGORY	SYMBOL
EXISTING AIRPORT/COUNTY PROPERTY INTERESTS	---
FUTURE AIRPORT/COUNTY PROPERTY INTERESTS	---
AIRPORT LEASEHOLD	---/---
DARE COUNTY LAND	---
AIRPORT AUTHORITY FEE SIMPLE LAND	---

FAA / NCDOT  
REVIEW DRAWING - 6/2006



MAG. DEC. 10°45'W  
(DEC. 2005) 0°YR.

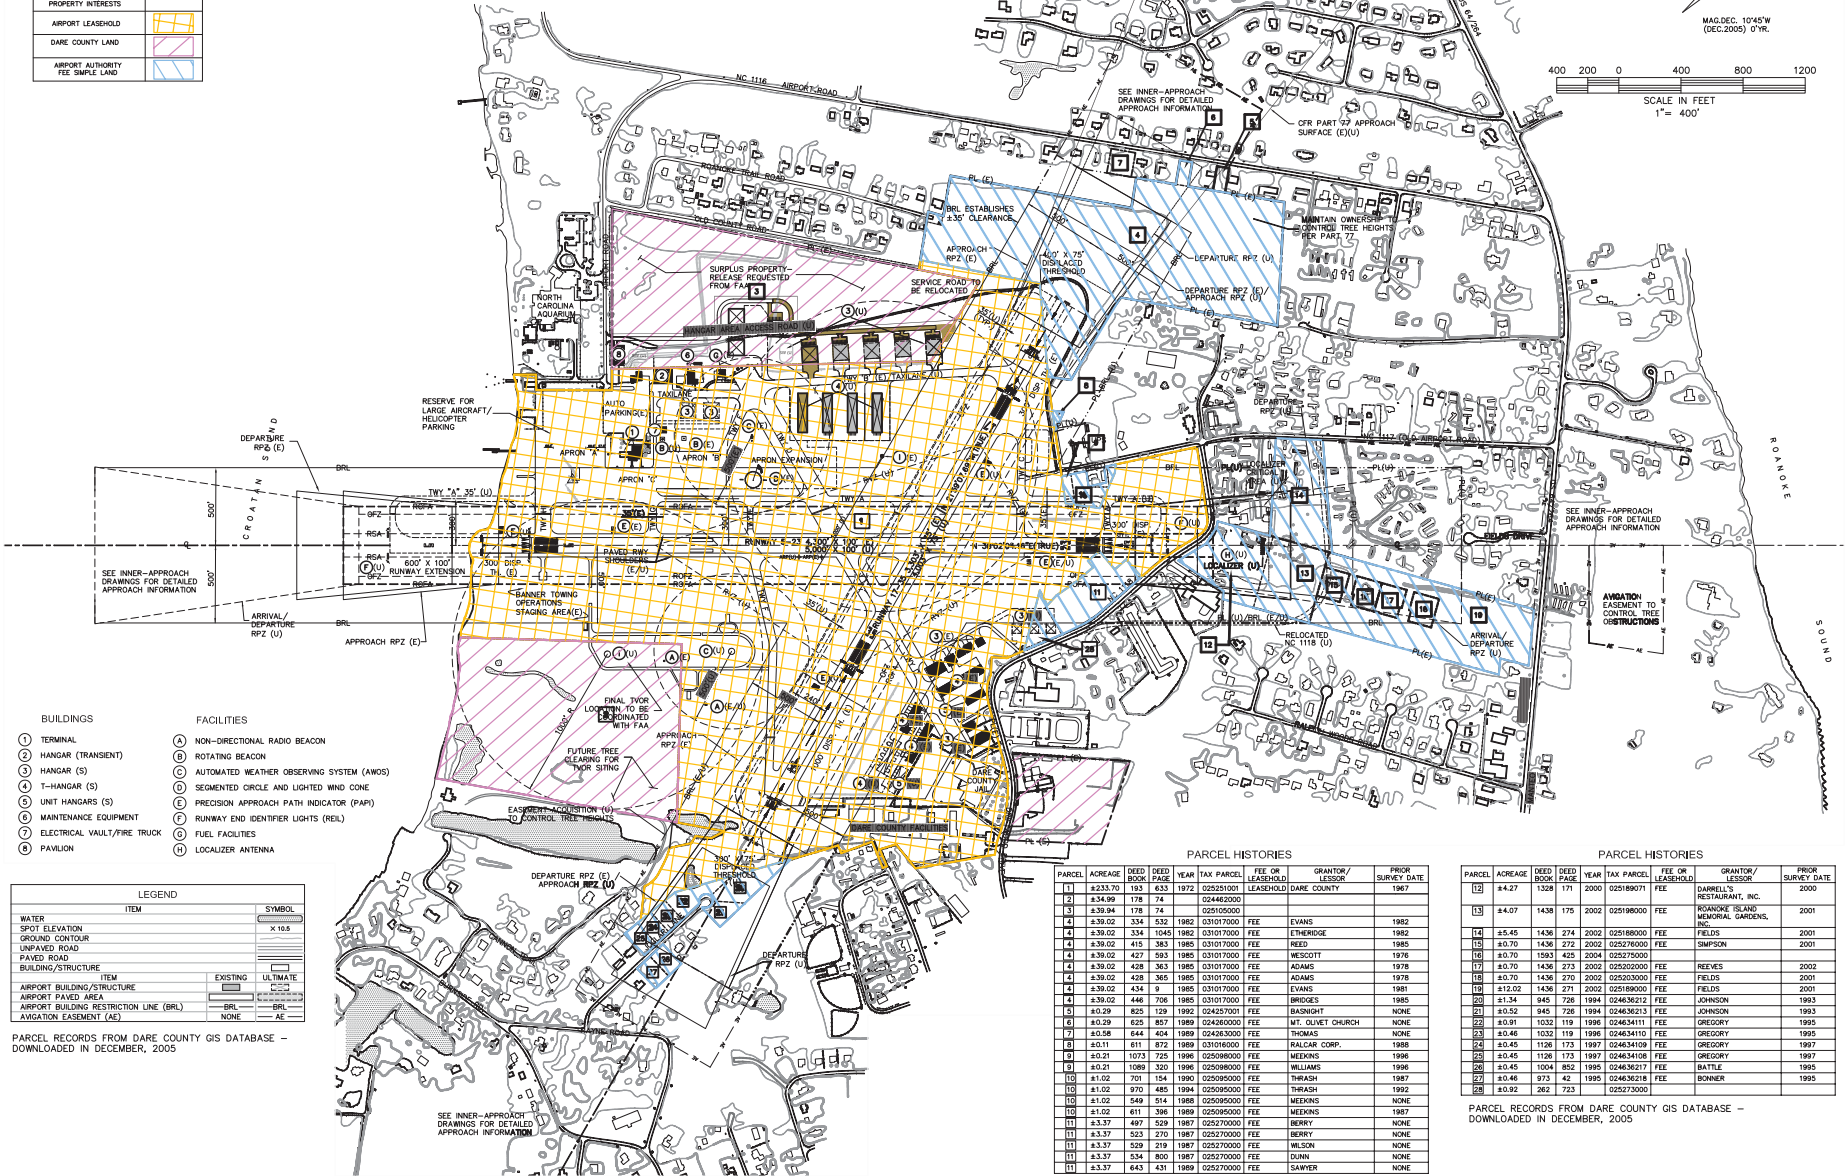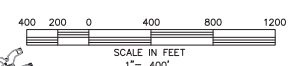

- |                               |   |
|-------------------------------|---|
| <b>BUILDINGS</b>              | <b>FACILITIES</b>                           |
| ① TERMINAL                    | A NON-DIRECTIONAL RADIO BEACON              |
| ② HANGAR (TRANSIT)            | B ROTATING BEACON                           |
| ③ HANGAR (S)                  | C AUTOMATED WEATHER OBSERVING SYSTEM (AWOS) |
| ④ T-HANGAR (S)                | D SEGMENTED CIRCLE AND LIGHTED WIND CONE    |
| ⑤ UNIT HANGARS (S)            | E PRECISION APPROACH PATH INDICATOR (PAPI)  |
| ⑥ MAINTENANCE EQUIPMENT       | F RUNWAY END IDENTIFIER LIGHTS (REL)        |
| ⑦ ELECTRICAL VAULT/FIRE TRUCK | G FUEL FACILITIES                           |
| ⑧ PAVILION                    | H LOCALIZER ANTENNA                         |

LEGEND	SYMBOL
WATER	---
SPOT ELEVATION	x 10.8
GROUND CONTOUR	---
UNPAVED ROAD	---
PAVED ROAD	---
BUILDING/STRUCTURE	---
ITEM	EXISTING ULTIMATE
AIRPORT BUILDING/STRUCTURE	---
AIRPORT PAVED AREA	---
AIRPORT BUILDING RESTRICTION LINE (BRL)	---
AVIATION EASEMENT (AE)	---

PARCEL RECORDS FROM DARE COUNTY GIS DATABASE -  
DOWNLOADED IN DECEMBER, 2005

PARCEL HISTORIES

PARCEL	ACREAGE	DEED BOOK PAGE	DEED DATE	YEAR	TAX PARCEL ID	FEE OR LEASEHOLD	GRANTOR/LESSOR	PRIOR SURVEY DATE



PARCEL RECORDS FROM DARE COUNTY GIS DATABASE -  
DOWNLOADED IN DECEMBER, 2005

**TALBERT & BRIGHT**  
ENGINEERING & PLANNING CONSULTANTS  
4810 SHELLEY DRIVE WILMINGTON, NC 28405  
PHONE: 910.763.6300 FAX: 910.762.0281  
EMAIL: tbright@tbright.com

REVISION	DESCRIPTION	DATE

DARE COUNTY REGIONAL AIRPORT (MCI)  
MANTEO, NORTH CAROLINA  
AIRPORT PROPERTY MAP

Approved By \_\_\_\_\_  
Title \_\_\_\_\_  
Date \_\_\_\_\_

DARE COUNTY REGIONAL AIRPORT AUTHORITY

Date \_\_\_\_\_  
Scale 1" = 400'  
Drawn \_\_\_\_\_  
Checked \_\_\_\_\_  
Project No. \_\_\_\_\_  
Sheet No. 2301-0402

10

TEN

M:\2301\0402\10.DWG BASE 02/23/06.tbm PlotAreaMap 12-08-05